



VOLUME 2
ELEMENTOS QUE ACOMPANHAM

ANEXO VI – ESTUDO PRÉVIO
VN3

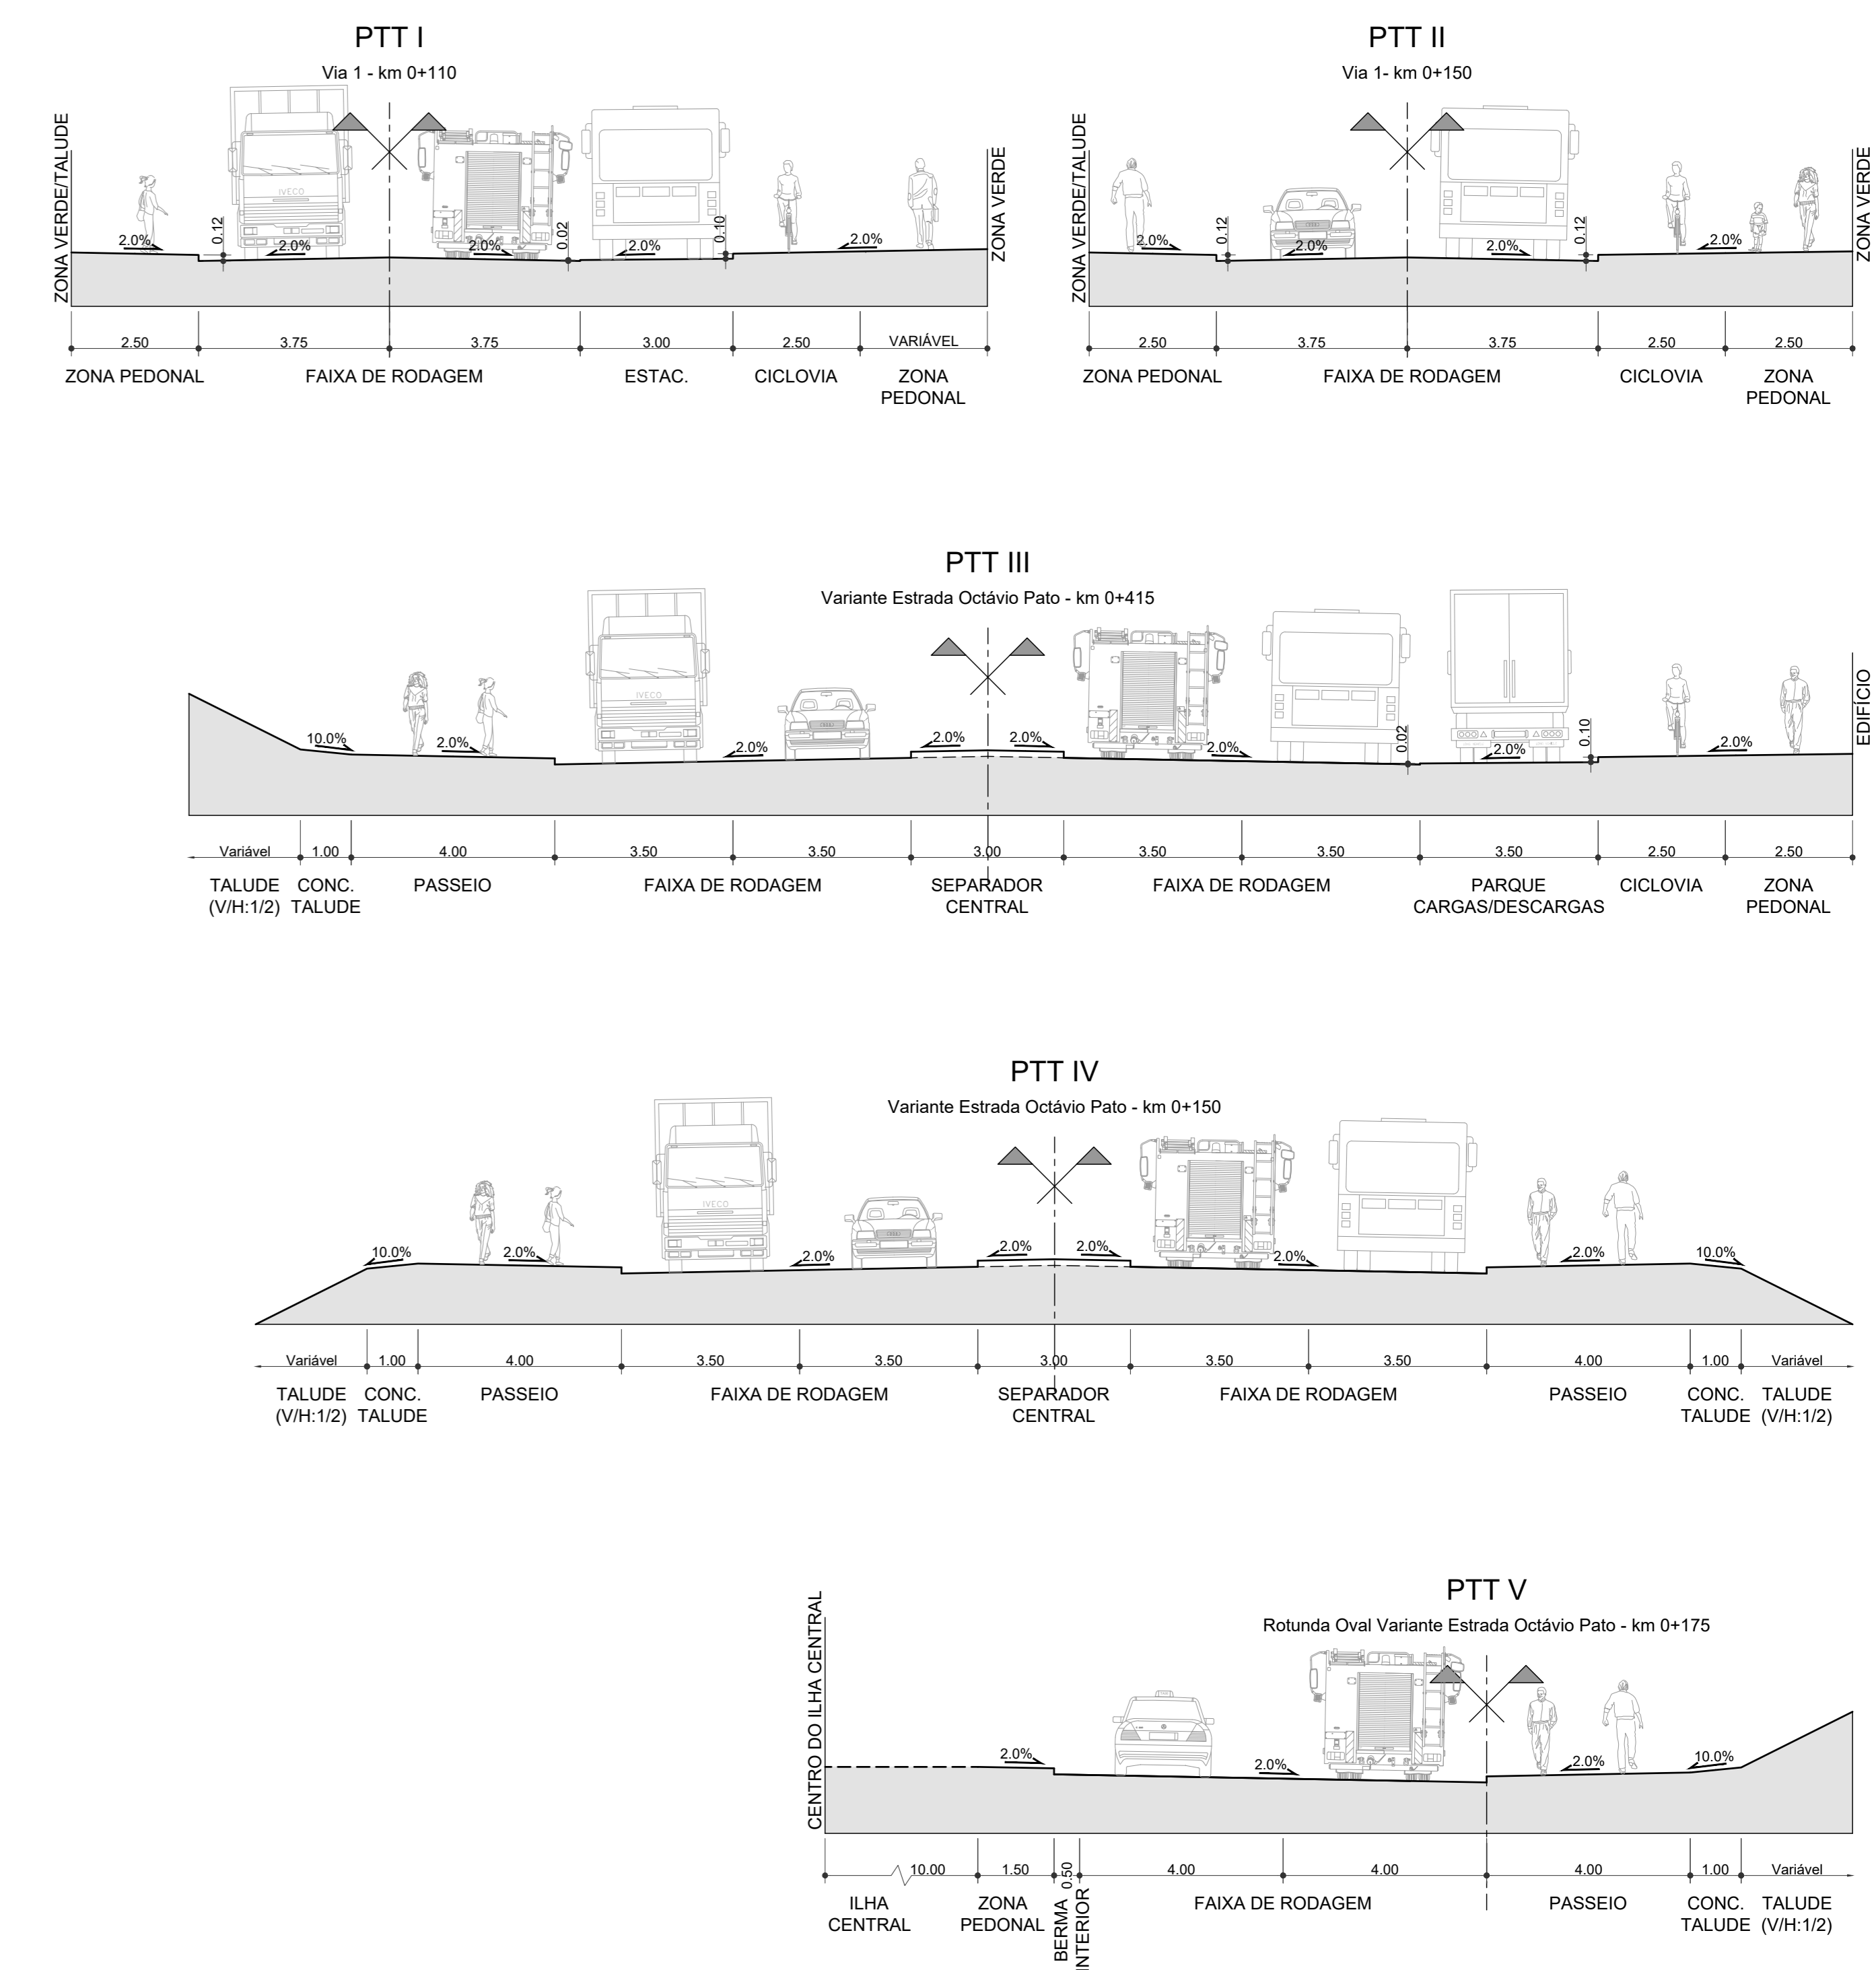


PERFIS TRANSVERSAIS TIPO (PTT)
ESCALA 1/100



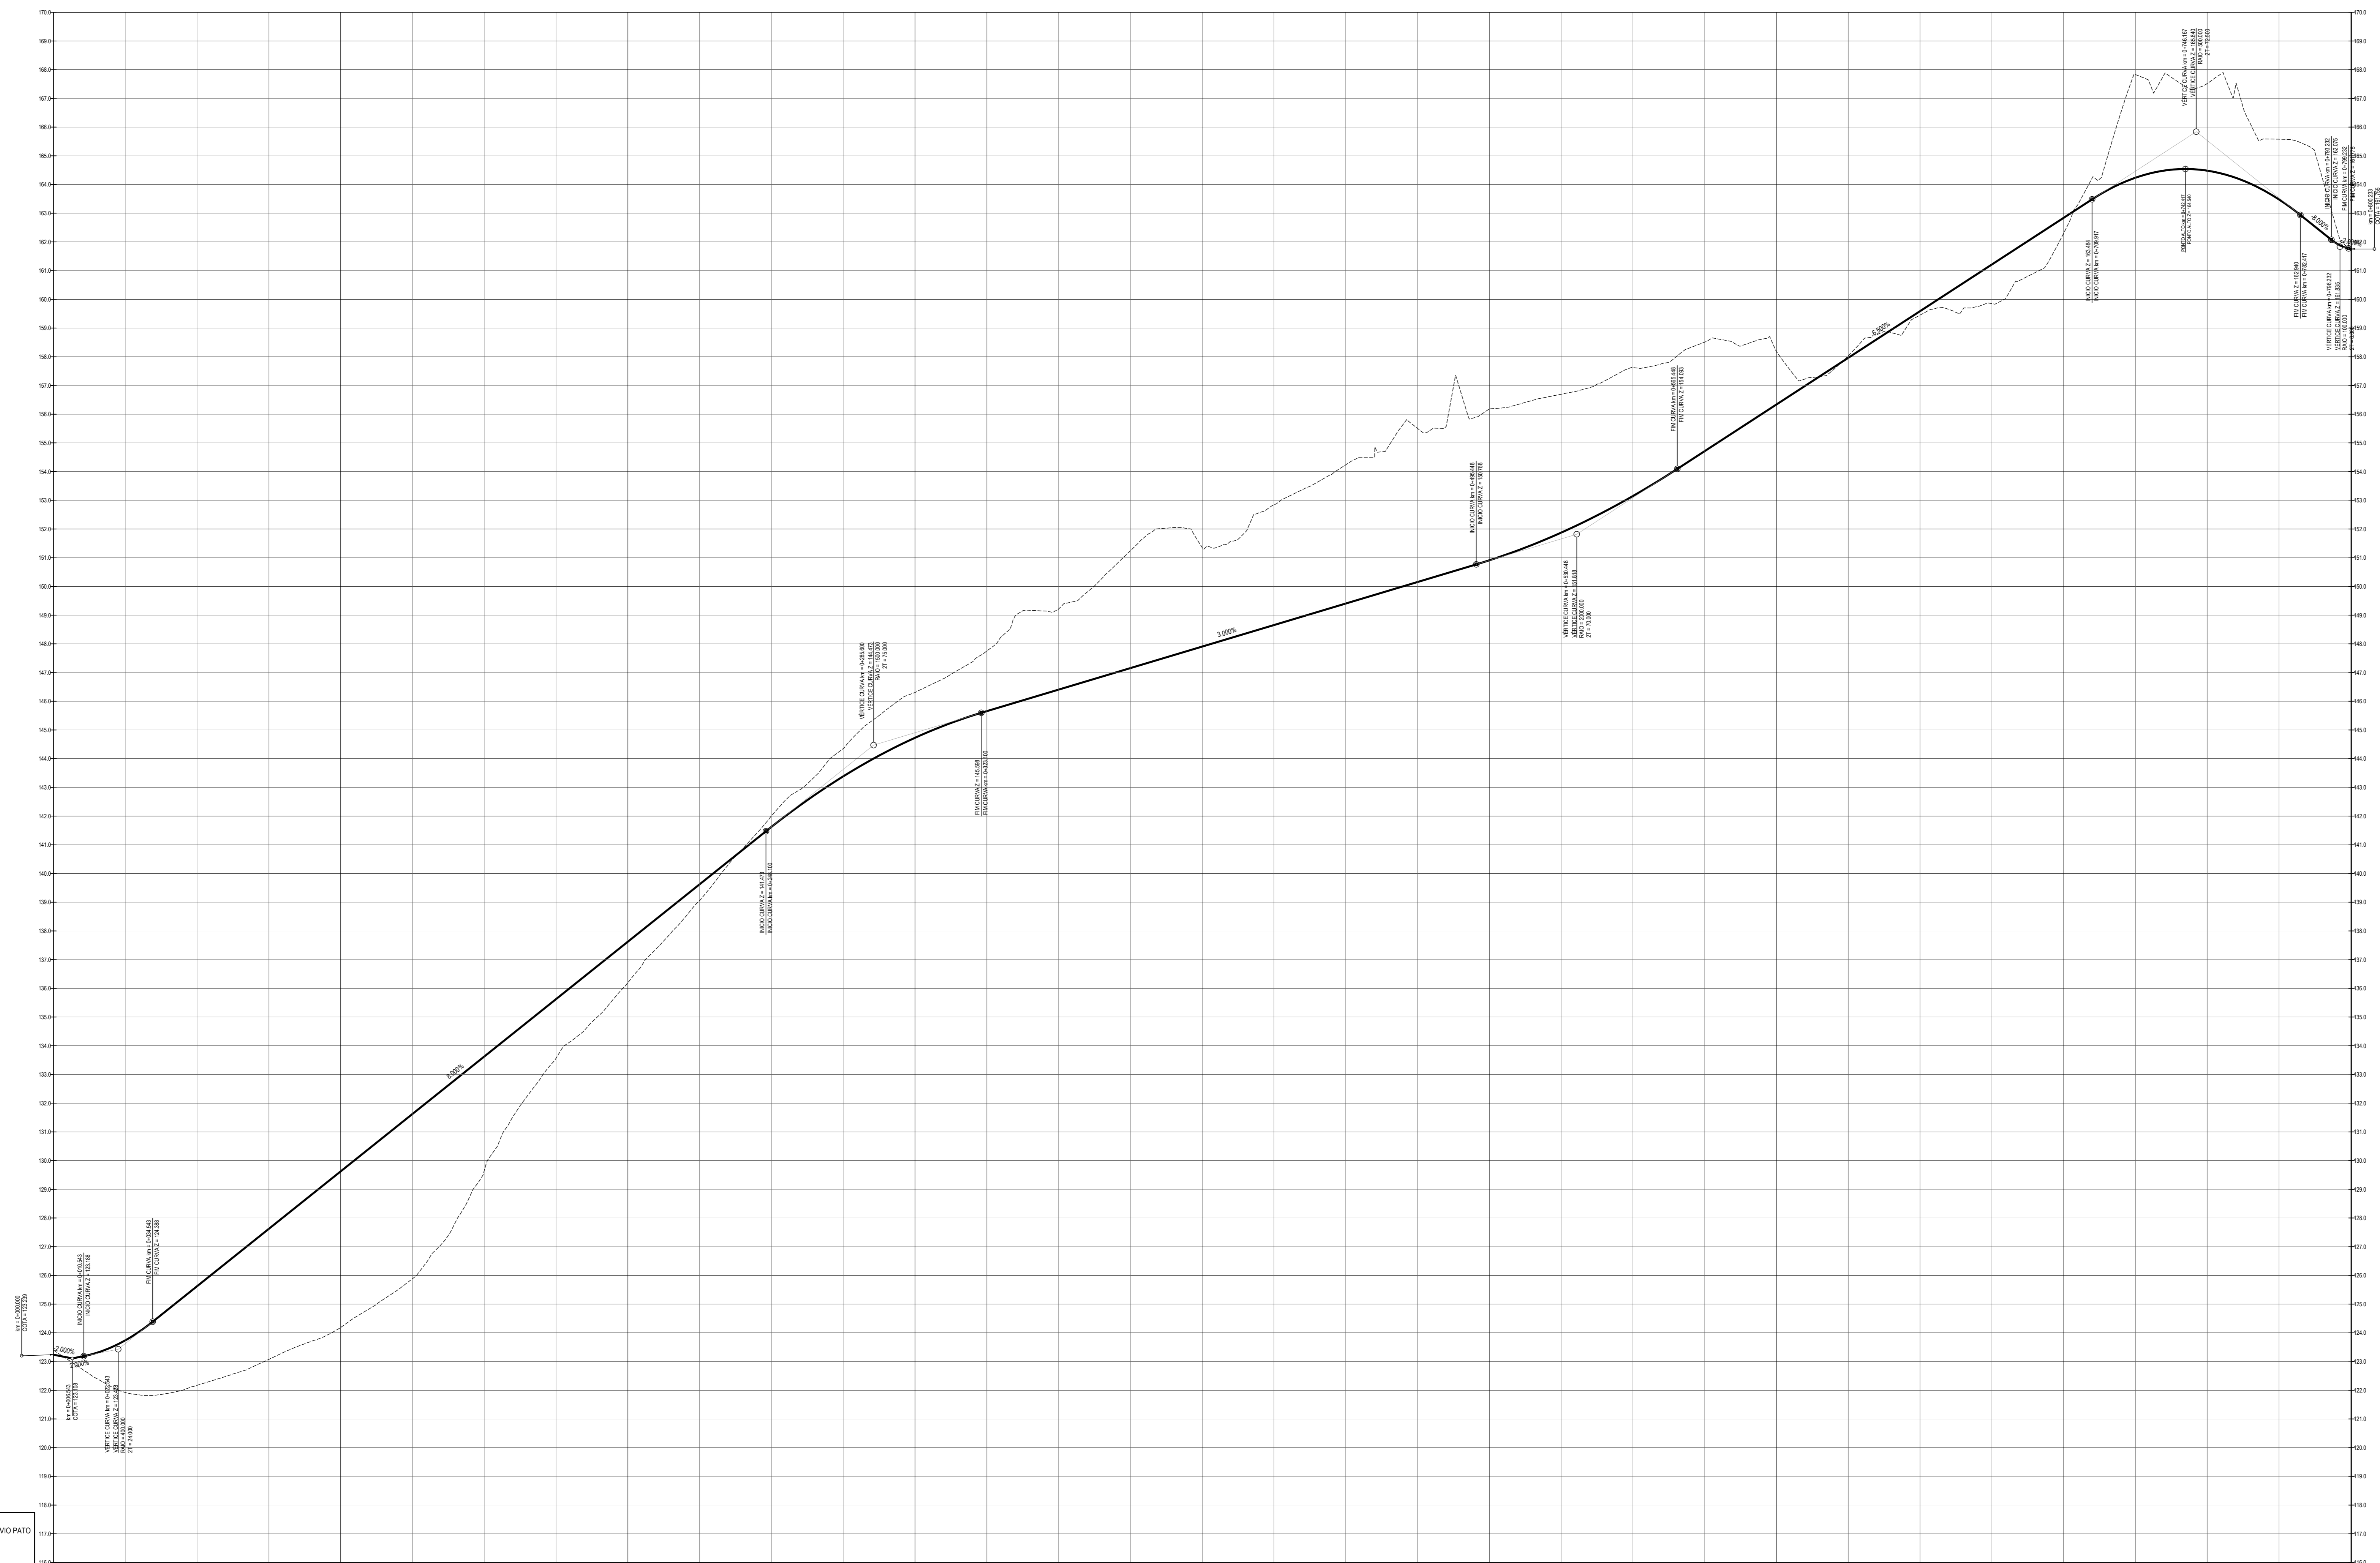


PERFIL LONGITUDINAL
 PERFL. VARIANTE ESTRADA OTAVIO PATO
 KM TOTAL: 0+800.233
 ESCALA HV: 1/1000

| QUILOMETRAGEM | 0+000 | 0+025 | 0+050 | 0+075 | 0+100 | 0+125 | 0+150 | 0+175 | 0+200 | 0+225 | 0+250 | 0+275 | 0+300 | 0+325 | 0+350 | 0+375 | 0+400 | 0+425 | 0+450 | 0+475 | 0+500 | 0+525 | 0+550 | 0+575 | 0+600 | 0+625 | 0+650 | 0+675 | 0+700 | 0+725 | 0+750 | 0+775 | 0+800.233 | |
|-------------------------|--------|--------|--------|--------|--------|--------|--------|--------|--------|--------|--------|--------|--------|--------|--------|--------|--------|--------|--------|--------|--------|--------|--------|--------|--------|--------|--------|--------|--------|--------|--------|--------|-----------|-------|
| ELEMENTOS DO PERFIL (m) | 0+000 | 0+000 | |
| ELEMENTOS EM PLANTA (m) | 0+000 | 0+000 |

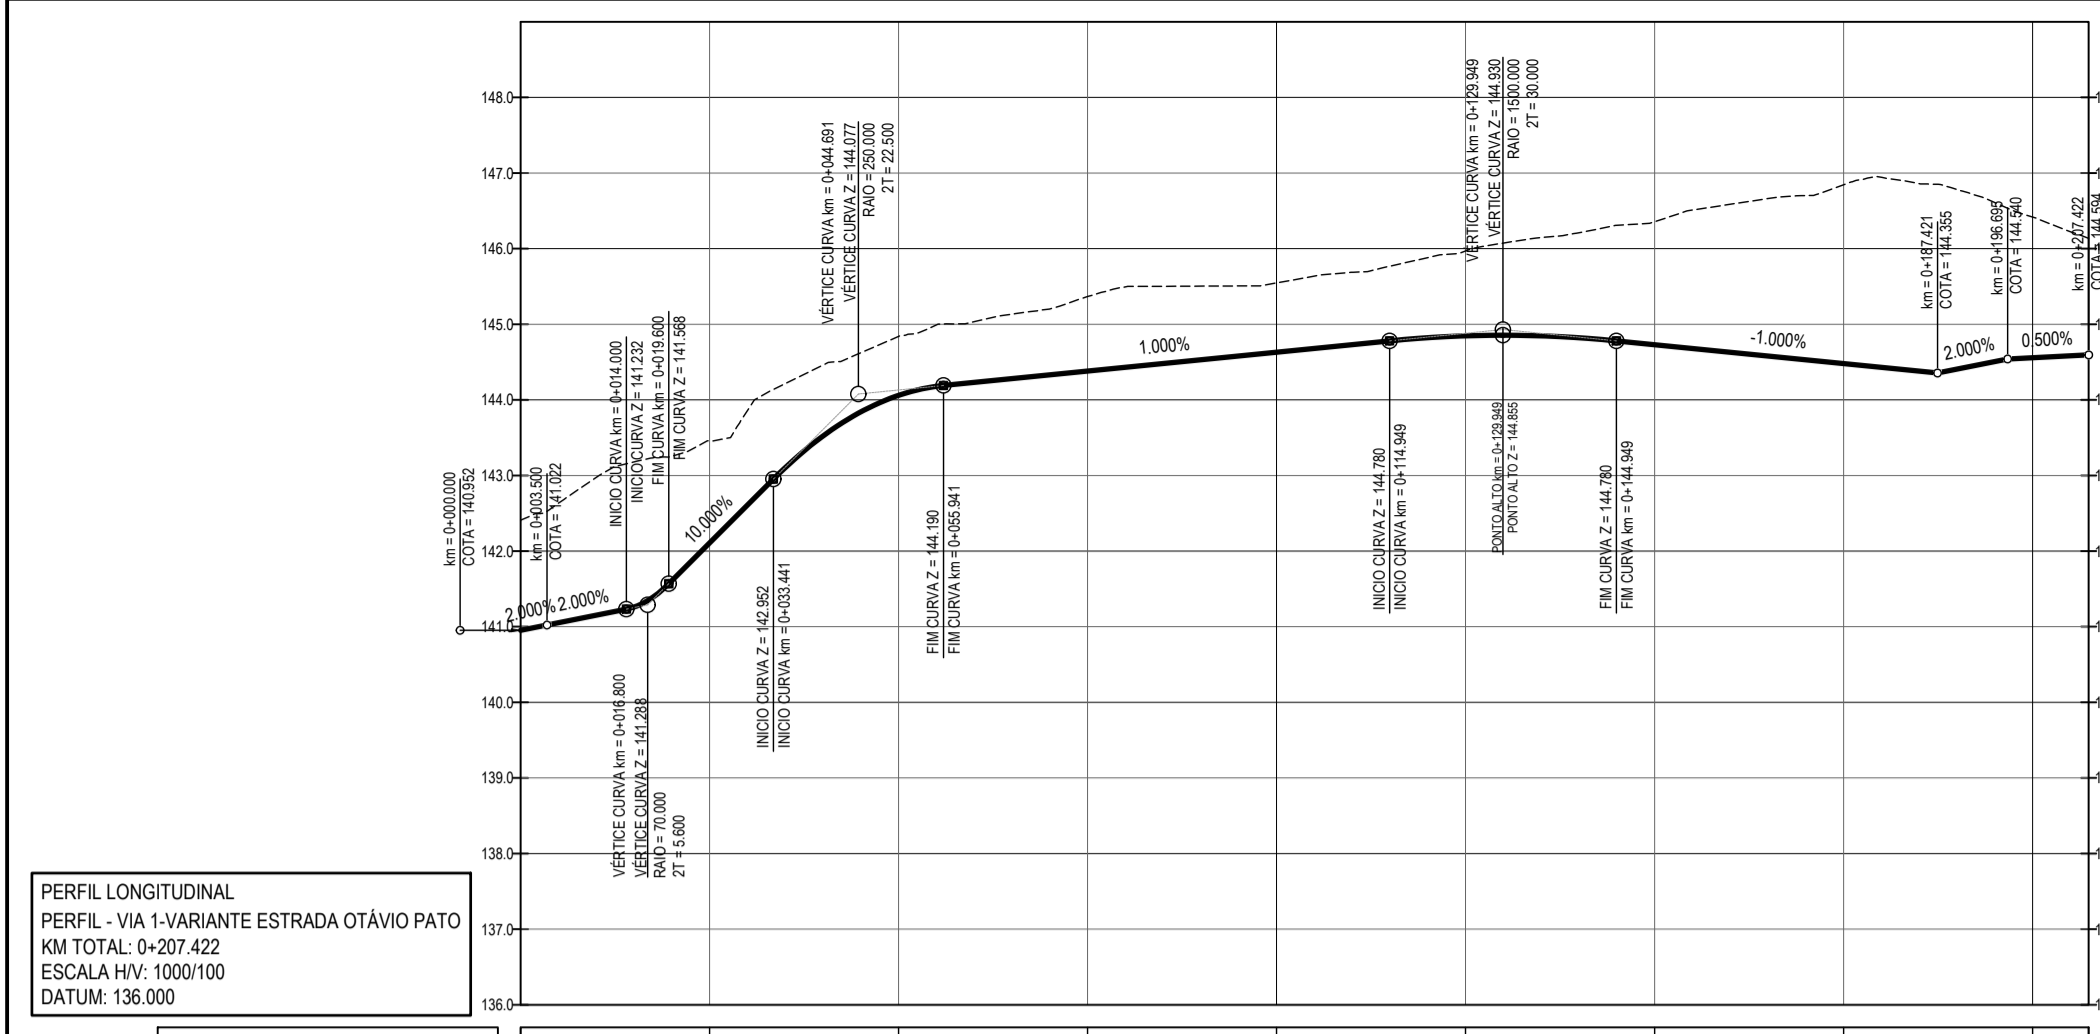


PERFIL LONGITUDINAL
PERFIL - VIA VARIANTE ESTRADA OTÁVIO PATO
 KM TOTAL: 0+207.422
 ESCALA HV: 1000/100

| | | | | | | | | | | |
|-------------------------|--|--------|--------|--------|--------|--------|--------|--------|--------|-----------|
| QUILOMETRAGEM | 0+000 | 0+025 | 0+050 | 0+075 | 0+100 | 0+125 | 0+150 | 0+175 | 0+200 | 0+207.422 |
| ELEMENTOS DO PERFIL (m) | [Diagram showing vertical curves and grades] | | | | | | | | | |
| ELEMENTOS EM PLANTA (m) | [Diagram showing horizontal curve elements] | | | | | | | | | |

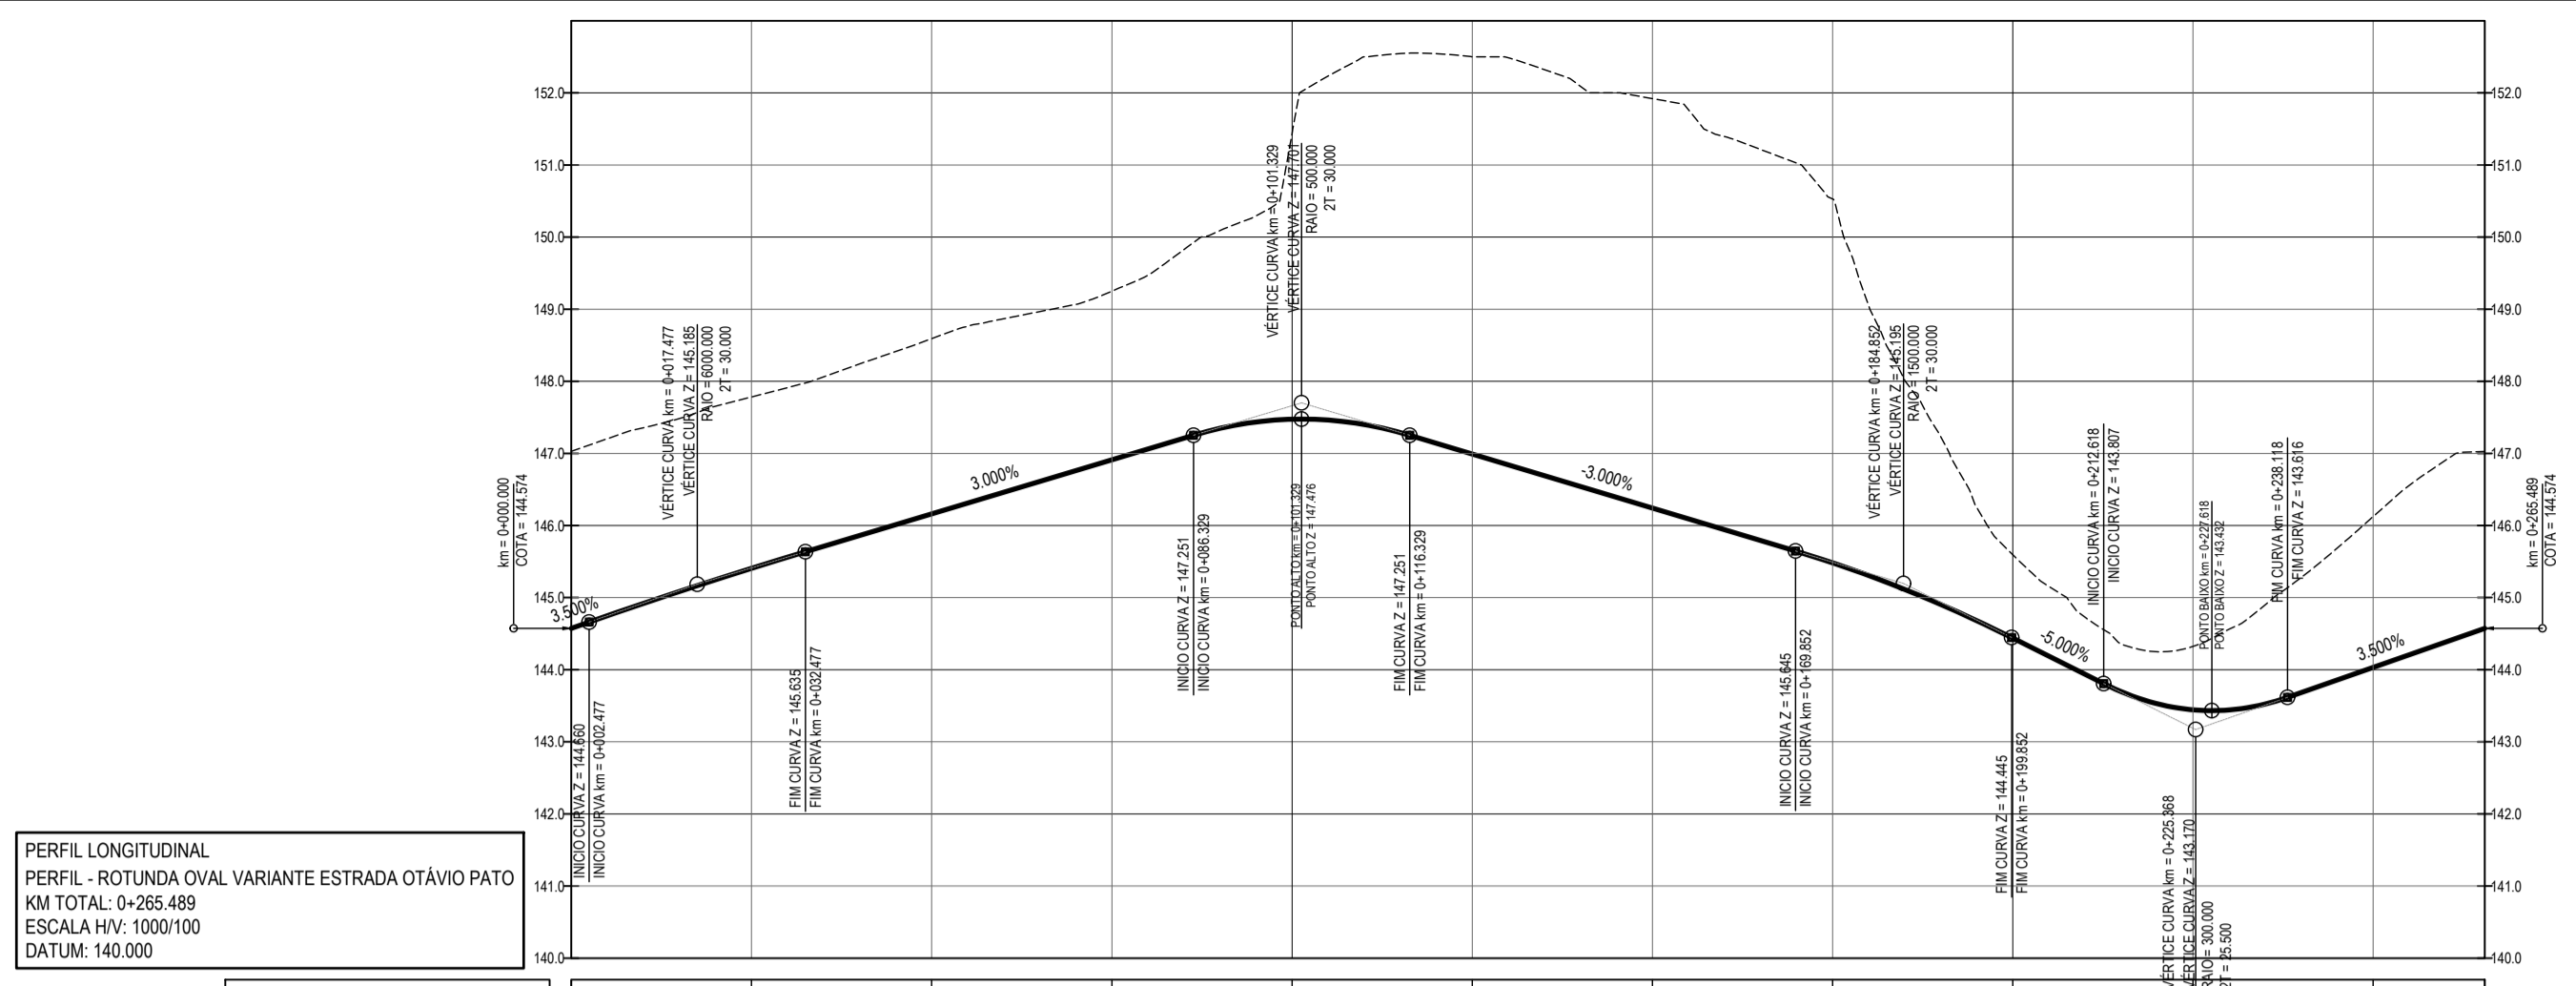


PERFIL LONGITUDINAL
PERFIL - ROTUNDA OVAL VARIANTE ESTRADA OTÁVIO PATO
 KM TOTAL: 0+265.489
 ESCALA HV: 1000/100
 DATUM: 140.000

| | | | | | | | | | | | | |
|-------------------------|--|--------|--------|--------|--------|--------|--------|--------|--------|--------|--------|-----------|
| QUILOMETRAGEM | 0+000 | 0+025 | 0+050 | 0+075 | 0+100 | 0+125 | 0+150 | 0+175 | 0+200 | 0+225 | 0+250 | 0+265.489 |
| ELEMENTOS DO PERFIL (m) | [Diagram showing vertical curves and grades] | | | | | | | | | | | |
| ELEMENTOS EM PLANTA (m) | [Diagram showing horizontal curve elements] | | | | | | | | | | | |

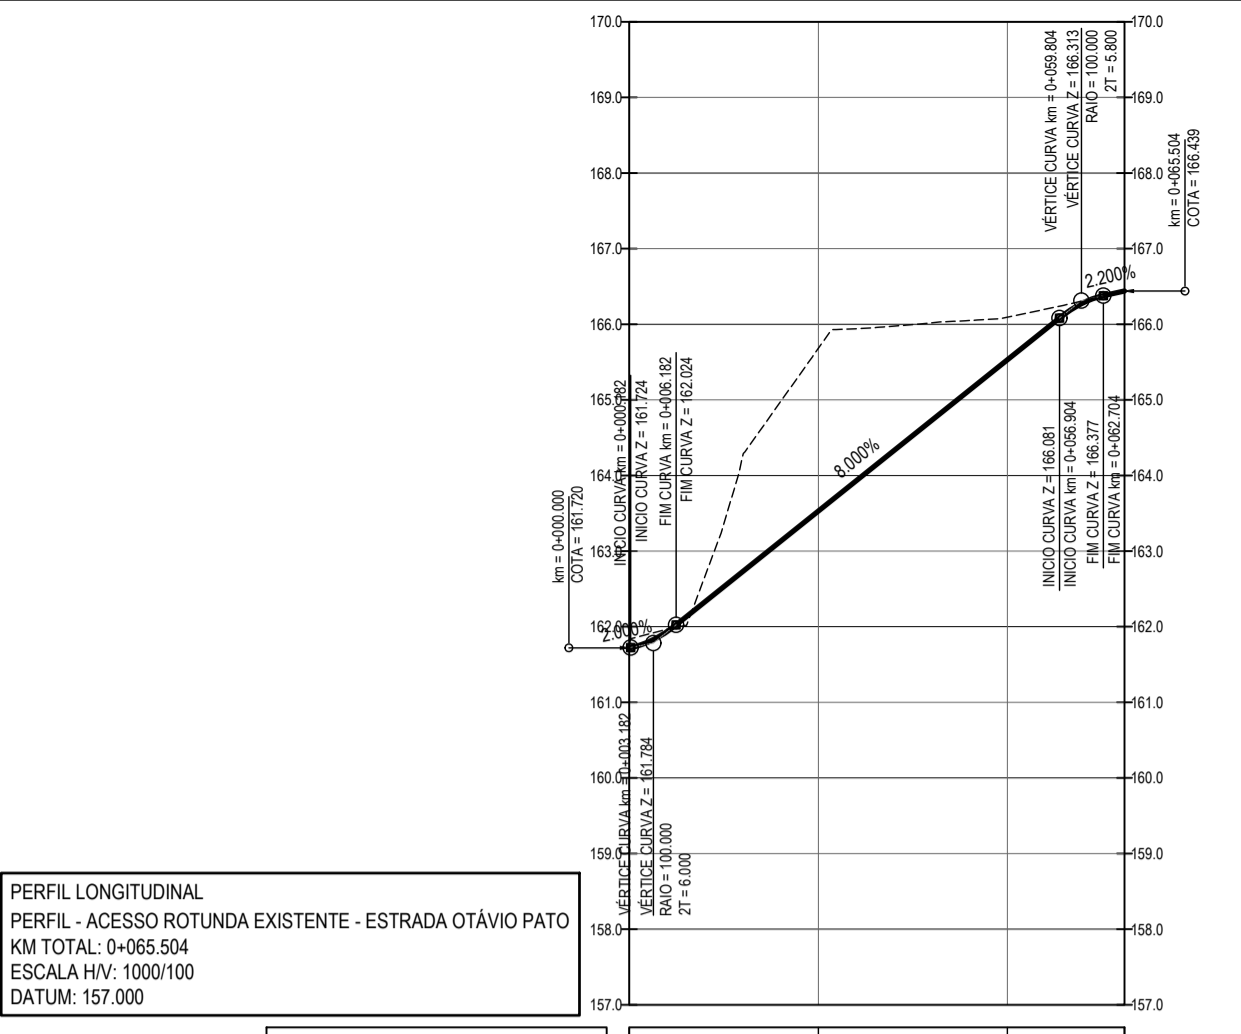


PERFIL LONGITUDINAL
PERFIL - ACESSO ROTUNDA EXISTENTE - ESTRADA OTÁVIO PATO
 KM TOTAL: 0+065.504
 ESCALA HV: 1000/100
 DATUM: 157.000

| | | | | |
|-------------------------|--|--------|--------|-----------|
| QUILOMETRAGEM | 0+000 | 0+025 | 0+050 | 0+065.504 |
| ELEMENTOS DO PERFIL (m) | [Diagram showing vertical curves and grades] | | | |
| ELEMENTOS EM PLANTA (m) | [Diagram showing horizontal curve elements] | | | |

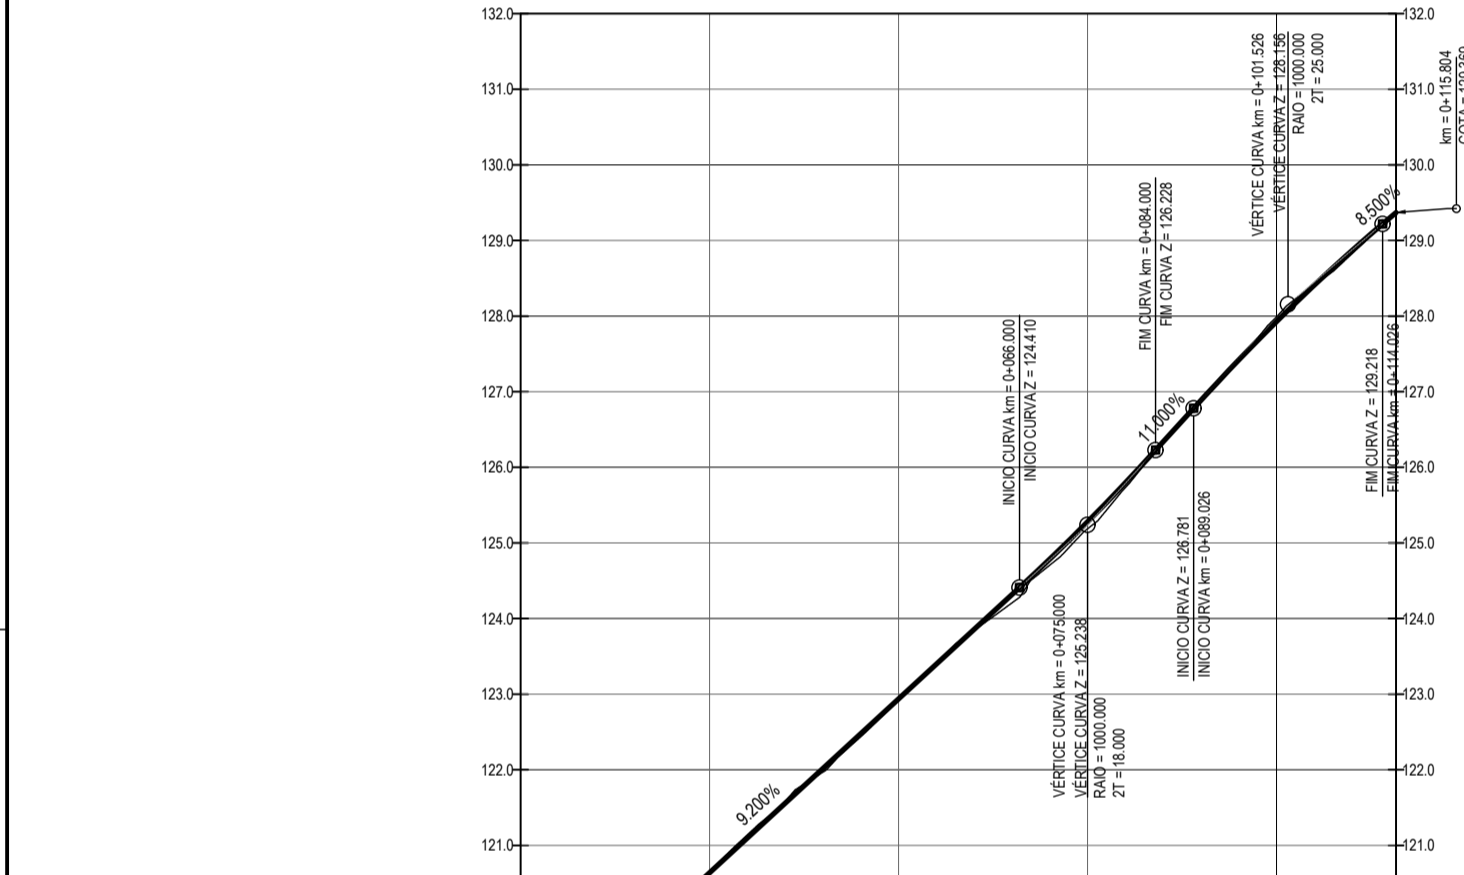


PERFIL LONGITUDINAL
PERFIL - ESTRADA OTÁVIO PATO EXISTENTE
 KM TOTAL: 0+115.804
 ESCALA HV: 1000/100
 DATUM: 118.000

| | | | | | | |
|-------------------------|--|--------|--------|--------|--------|-----------|
| QUILOMETRAGEM | 0+000 | 0+025 | 0+050 | 0+075 | 0+100 | 0+115.804 |
| ELEMENTOS DO PERFIL (m) | [Diagram showing vertical curves and grades] | | | | | |
| ELEMENTOS EM PLANTA (m) | [Diagram showing horizontal curve elements] | | | | | |

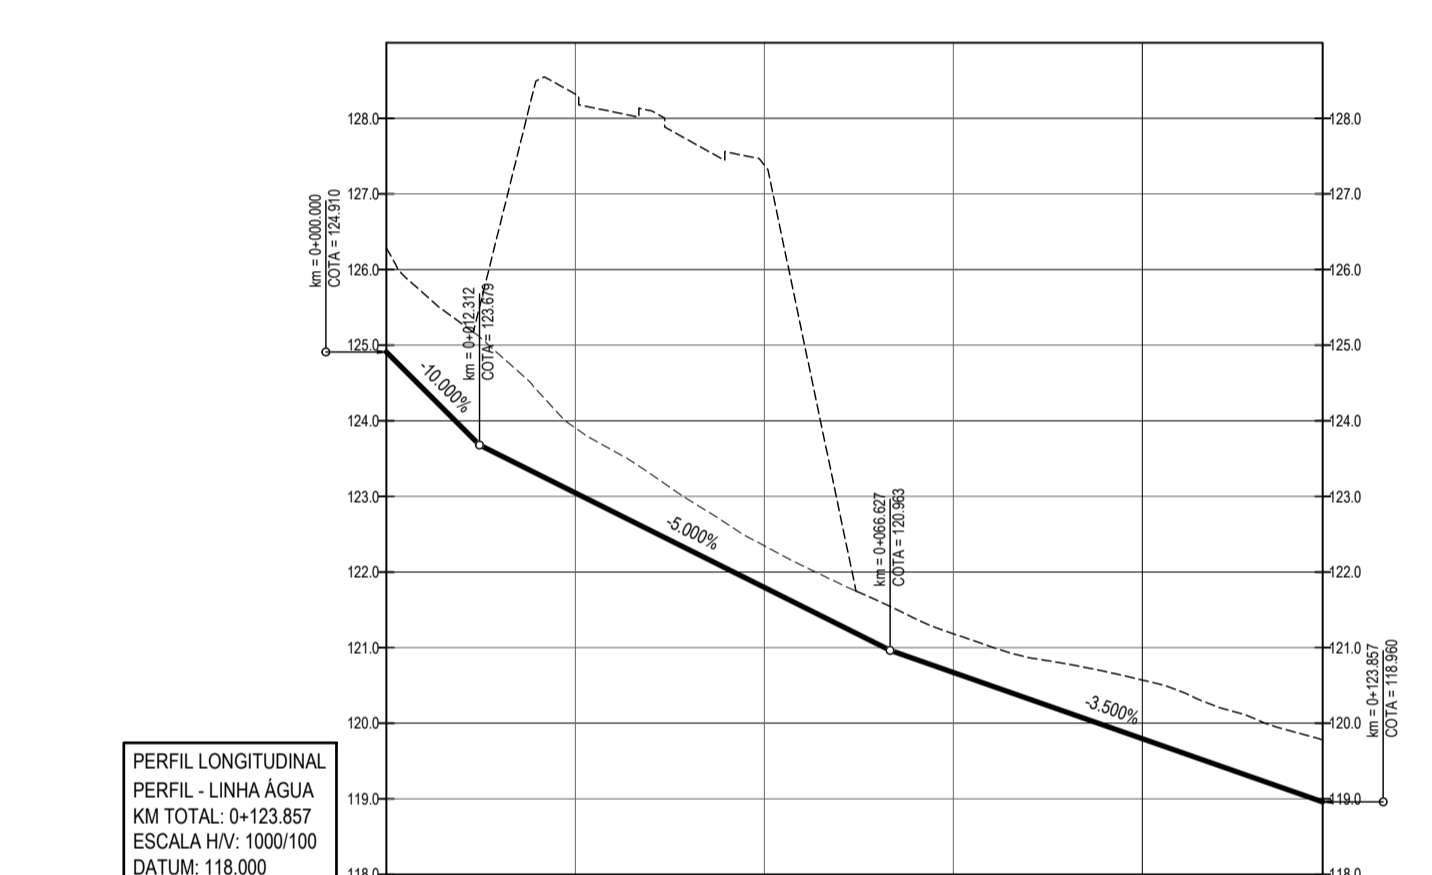


PERFIL LONGITUDINAL
PERFIL - LINHA ÁGUA
 ESCALA HV: 1000/100
 DATUM: 118.000

| | | | | | | |
|-------------------------|--|--------|--------|--------|--------|-----------|
| ELEMENTOS DO PERFIL (m) | [Diagram showing vertical curves and grades] | | | | | |
| ELEMENTOS EM PLANTA (m) | [Diagram showing horizontal curve elements] | | | | | |

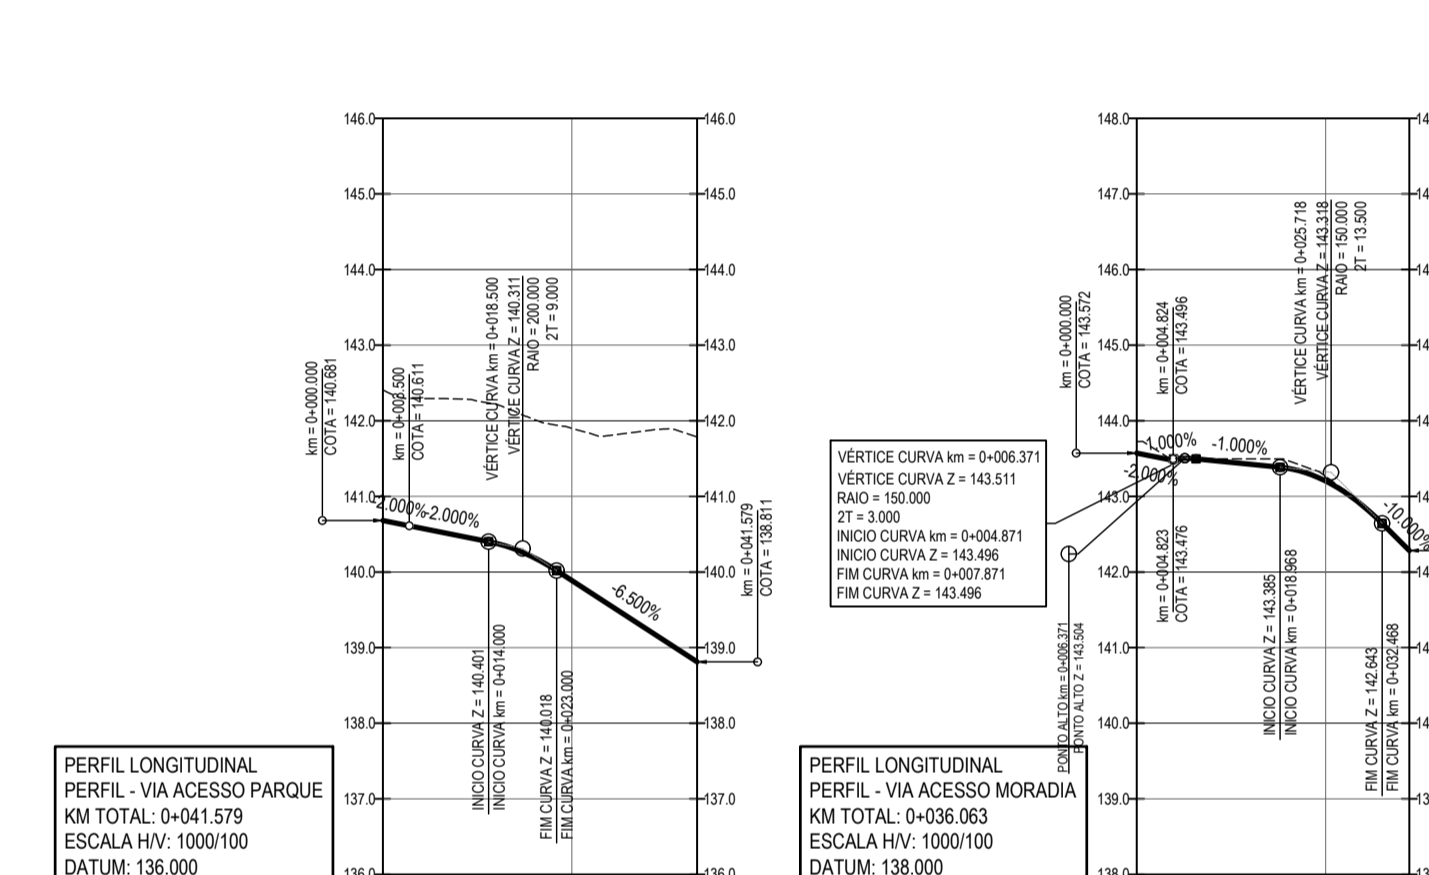


PERFIL LONGITUDINAL
PERFIL - VIA ACESSO PARQUE
 KM TOTAL: 0+041.579
 ESCALA HV: 1000/100
 DATUM: 136.000

| | | | |
|-------------------------|--|--------|-----------|
| QUILOMETRAGEM | 0+000 | 0+025 | 0+041.579 |

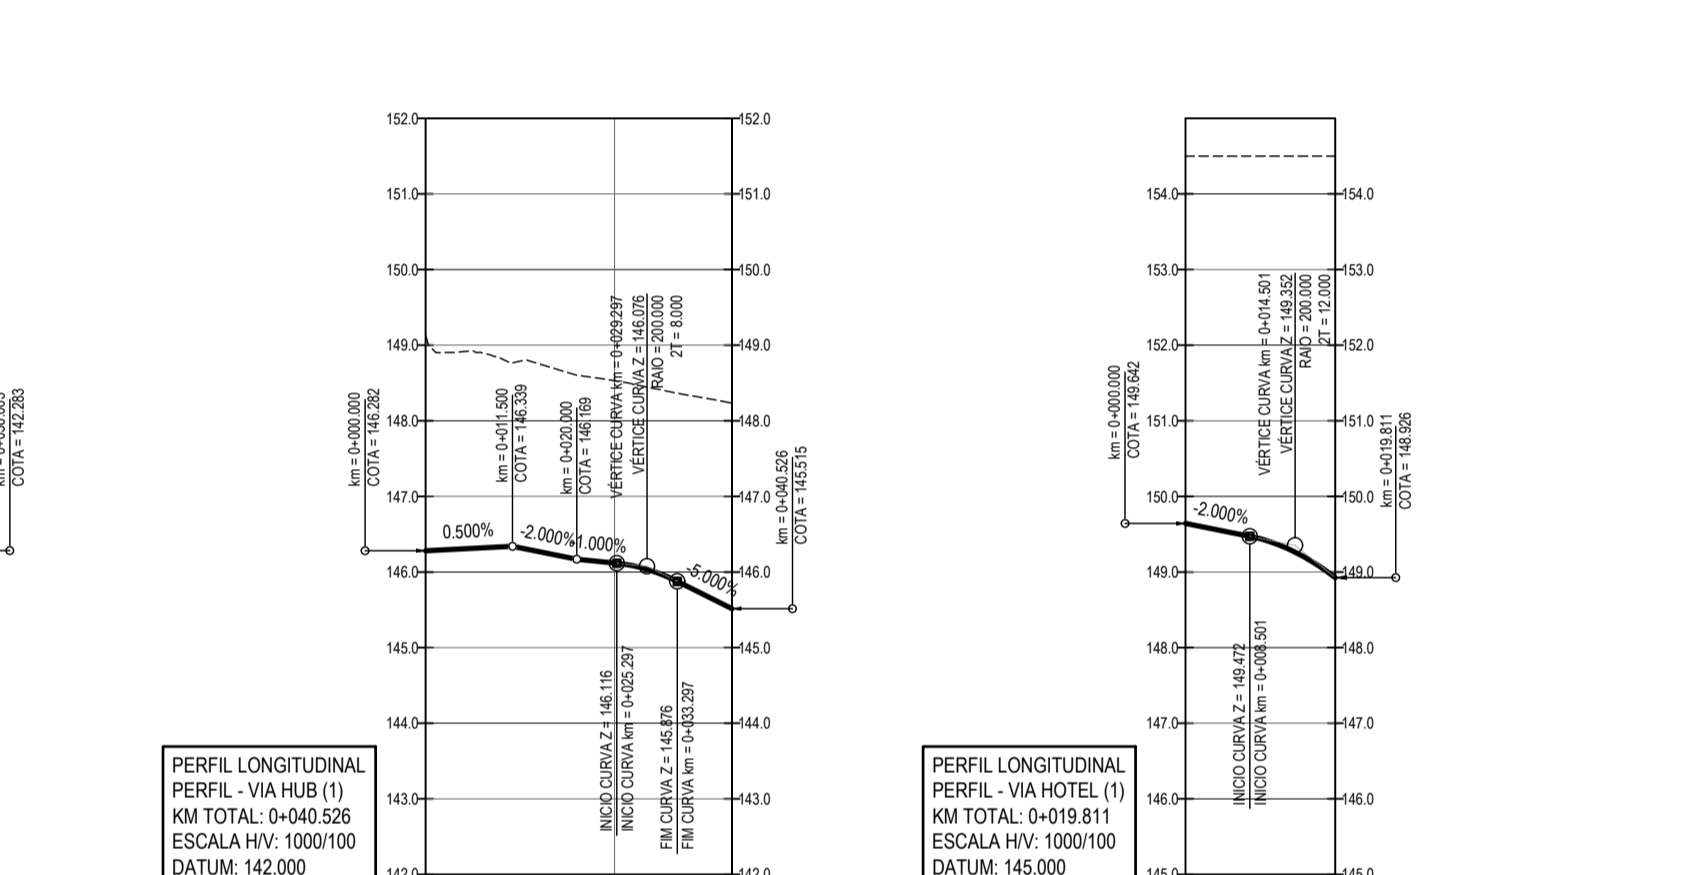



| | | | |
|-------------------------|--|--------|-----------|
| QUILOMETRAGEM | 0+000 | 0+025 | 0+036.063 |
| ELEMENTOS DO PERFIL (m) | [Diagram showing vertical curves and grades] | | |
| ELEMENTOS EM PLANTA (m) | [Diagram showing horizontal curve elements] | | |

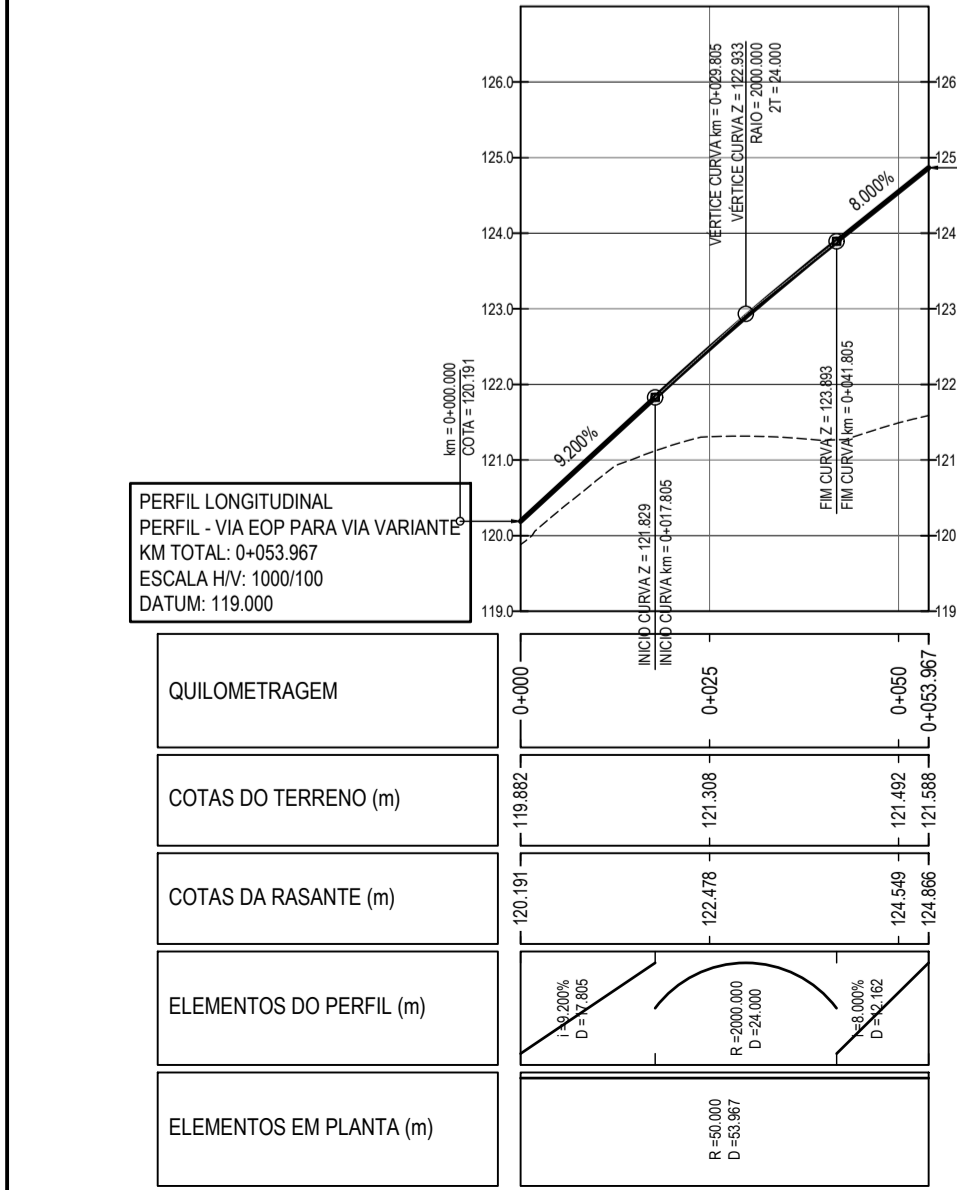


PERFIL LONGITUDINAL
PERFIL - VIA EOP PARA VIA VARIANTE
 KM TOTAL: 0+053.967
 ESCALA HV: 1000/100
 DATUM: 119.000

| | | | | |
|-------------------------|--|--------|--------|-----------|
| QUILOMETRAGEM | 0+000 | 0+025 | 0+050 | 0+053.967 |
| ELEMENTOS DO PERFIL (m) | [Diagram showing vertical curves and grades] | | | |
| ELEMENTOS EM PLANTA (m) | [Diagram showing horizontal curve elements] | | | |

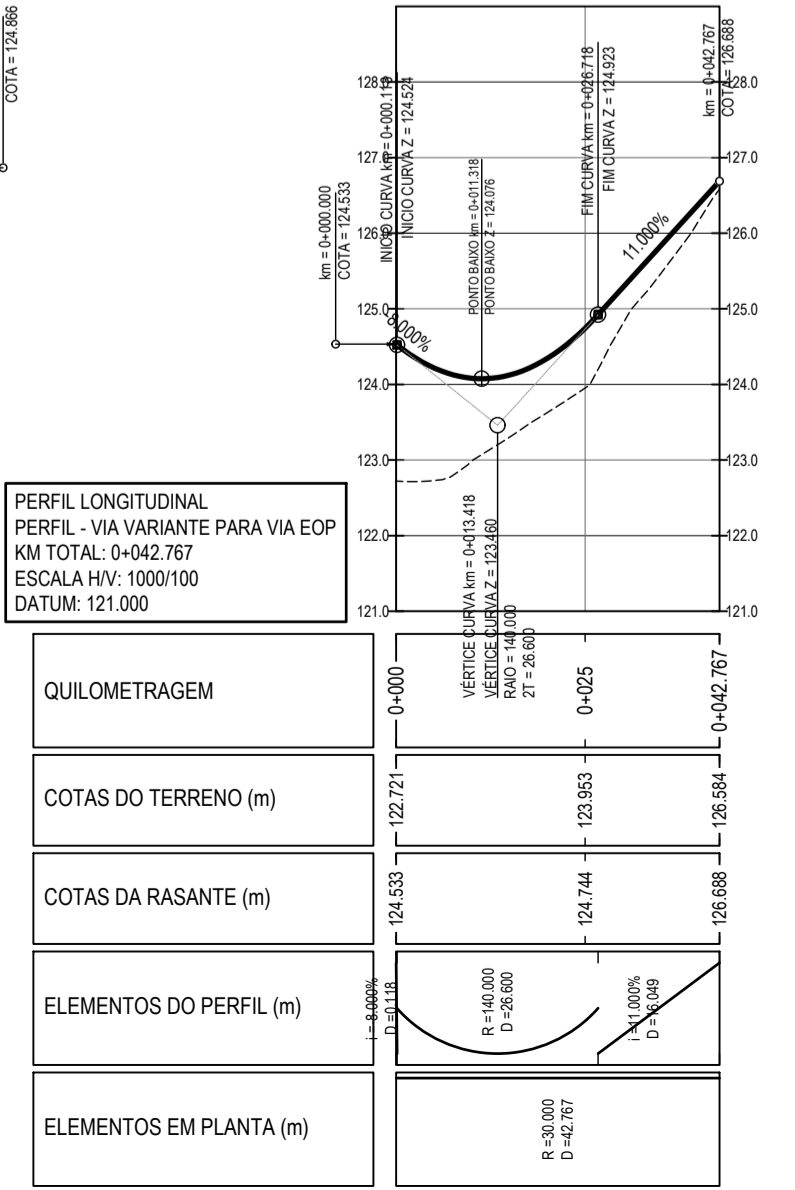




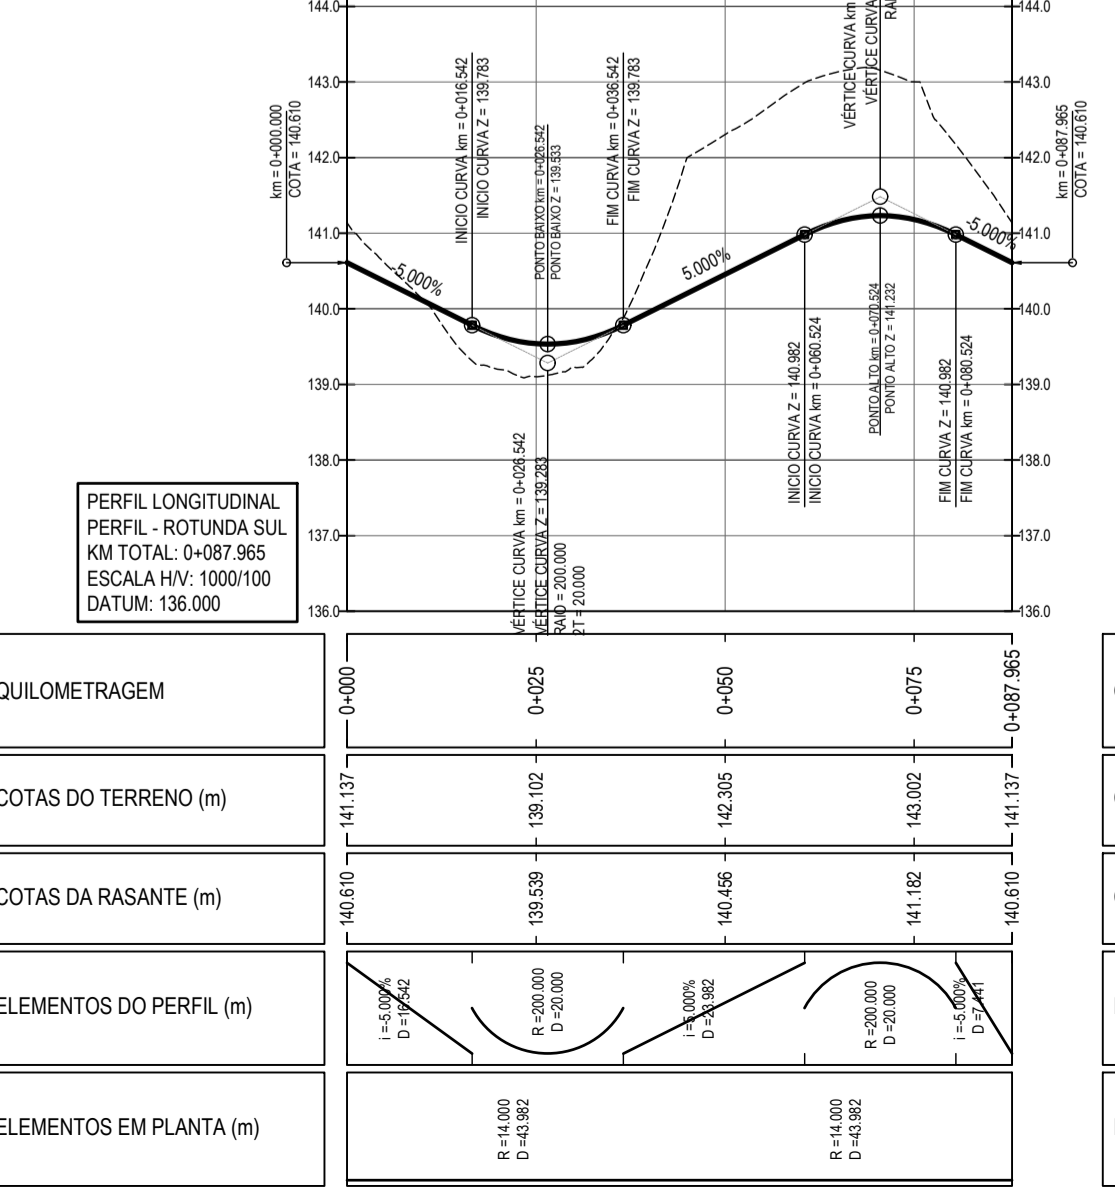

PERFIL LONGITUDINAL
PERFIL - RUA DAS FONTAINHAS
 KM TOTAL: 0+016.394
 ESCALA HV: 1000/100

| | | | |
|-------------------------|--|--------|-----------|
| ELEMENTOS DO PERFIL (m) | [Diagram showing vertical curves and grades] | | |
| ELEMENTOS EM PLANTA (m) | [Diagram showing horizontal curve elements] | | |

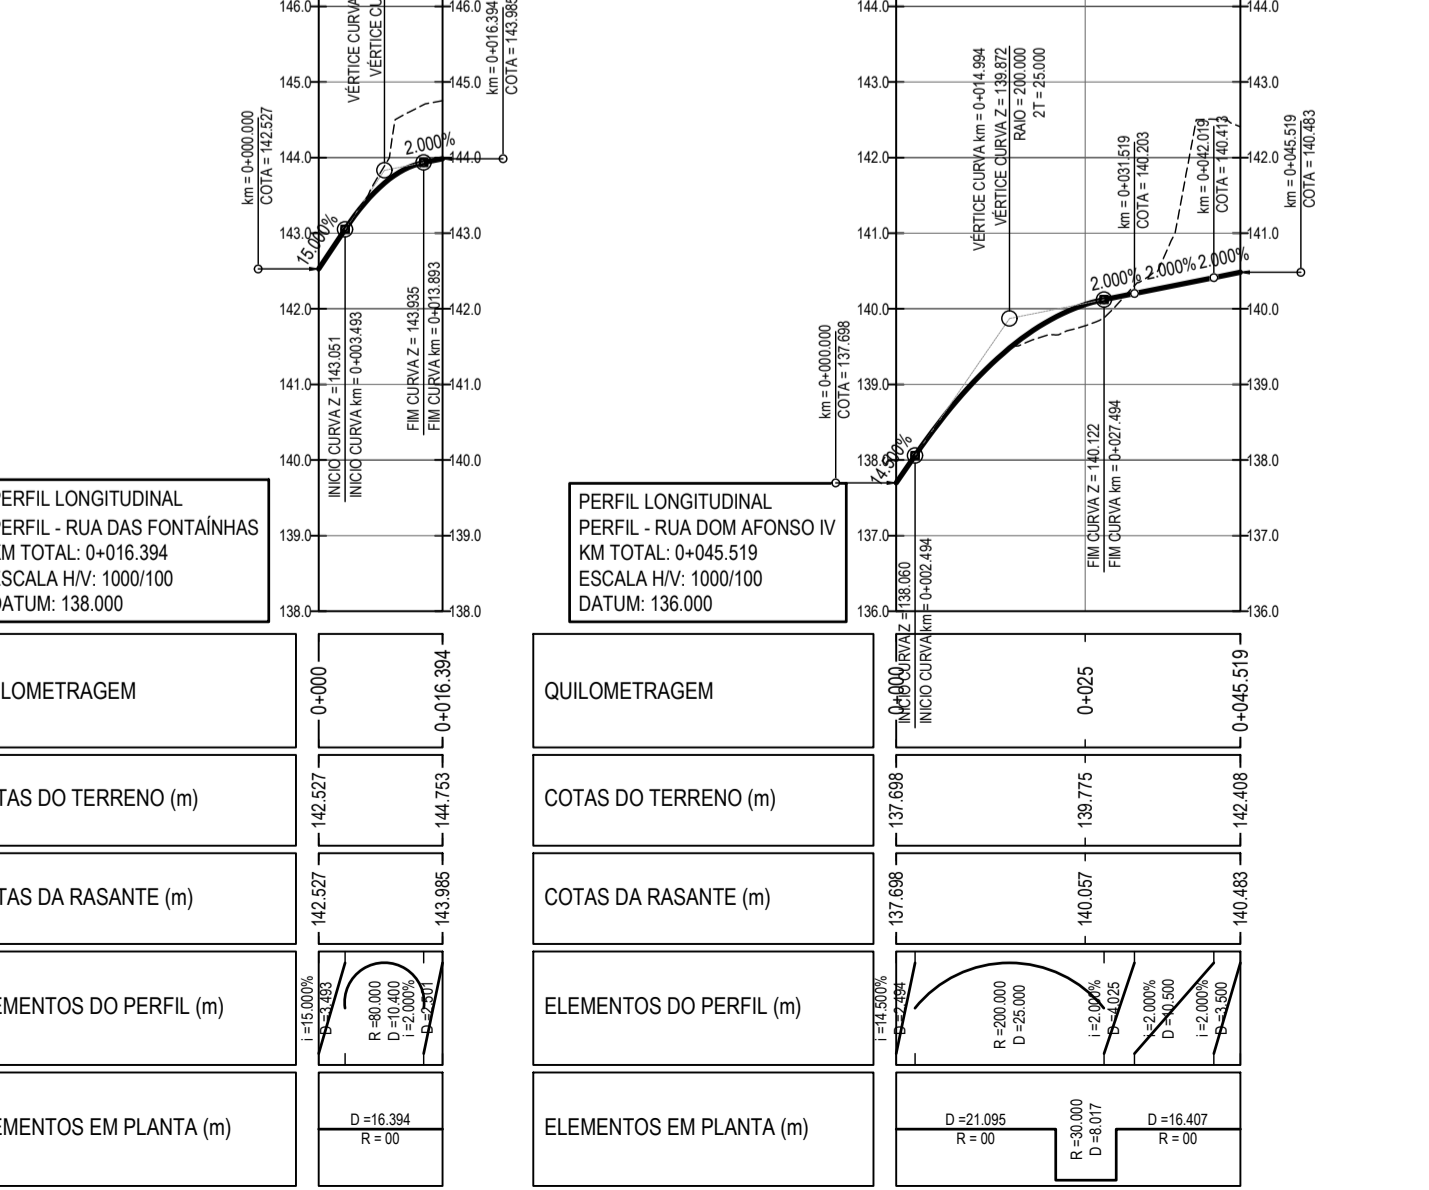

PERFIL LONGITUDINAL
PERFIL - RUA DOM AFONSO IV
 KM TOTAL: 0+045.519
 ESCALA HV: 1000/100
 DATUM: 136.000

| | | | |
|-------------------------|--|--------|-----------|
| QUILOMETRAGEM | 0+000 | 0+025 | 0+045.519 |
| ELEMENTOS DO PERFIL (m) | [Diagram showing vertical curves and grades] | | |
| ELEMENTOS EM PLANTA (m) | [Diagram showing horizontal curve elements] | | |